


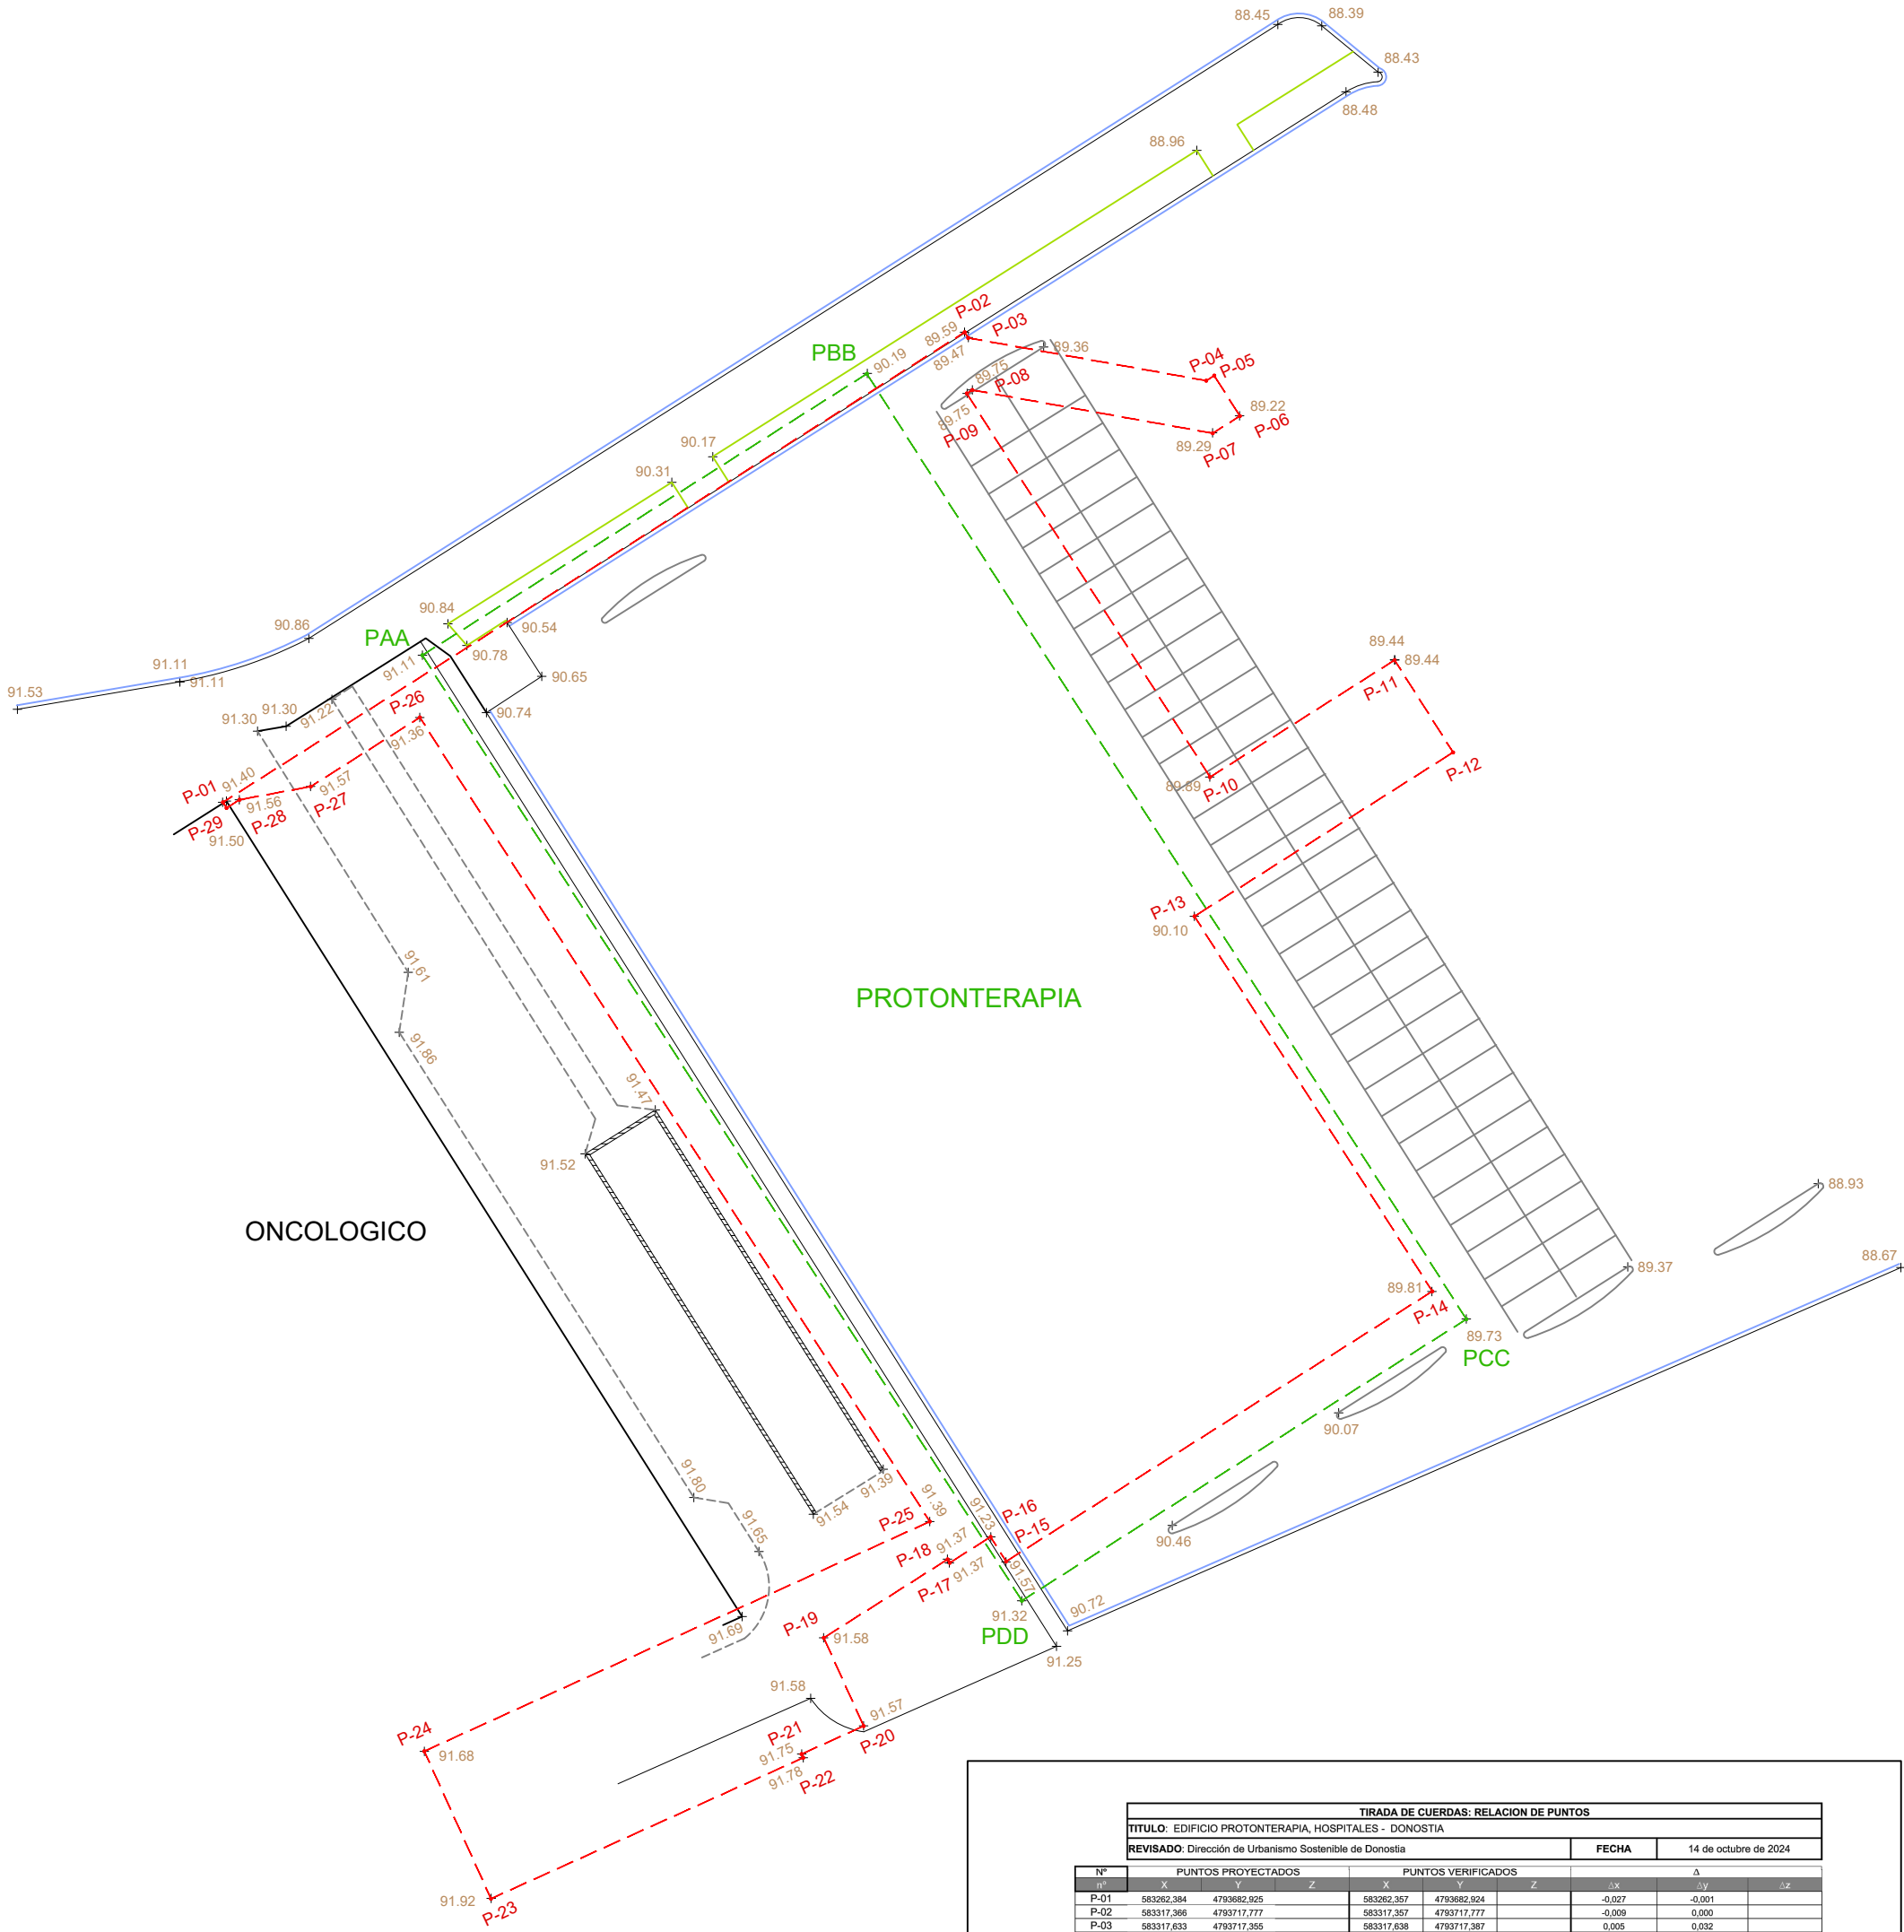

TIRADA DE CUERDAS: RELACION DE PUNTOS									
TITULO: EDIFICIO PROTONTERAPIA, HOSPITALES - DONOSTIA									
REVISADO: Dirección de Urbanismo Sostenible de Donostia							FECHA	14 de octubre de 2024	
Nº	PUNTOS PROYECTADOS			PUNTOS VERIFICADOS			Δ		
nº	X	Y	Z	X	Y	Z	Δx	Δy	Δz
P-01	583262,384	4793682,925		583262,357	4793682,924		-0.027	-0.001	
P-02	583317,366	4793717,777		583317,357	4793717,777		-0.009	0.000	
P-03	583317,633	4793717,355		583317,638	4793717,387		0.005	0.032	
P-04	583335,272	4793714,184					0.000	0.000	
P-05	583335,867	4793714,561					0.000	0.000	
P-06	583337,767	4793711,562		583337,745	4793711,580		-0.022	0.018	
P-07	583335,754	4793710,286		583335,743	4793710,319		-0.011	0.033	
P-08	583317,928	4793713,491		583317,938	4793713,499		0.010	0.008	
P-09	583317,628	4793713,236		583317,647	4793713,242		-0.011	0.006	
P-10	583335,655	4793684,793		583335,635	4793684,799		-0.020	0.006	
P-11	583349,239	4793693,486		583349,234	4793693,480		-0.004	0.004	
P-12	583353,574	4793686,625					0.000	0.000	
P-13	583334,401	4793674,472		583334,394	4793674,470		-0.007	-0.002	
P-14	583352,029	4793646,663		583352,002	4793646,653		-0.027	-0.010	
P-15	583320,440	4793626,640		583320,429	4793626,605		-0.011	-0.035	
P-16	583319,288	4793626,457		583319,306	4793626,458		0.018	0.001	
P-17	583316,262	4793626,539		583316,232	4793626,532		-0.030	-0.007	
P-18	583316,101	4793626,792		583316,088	4793626,810		-0.013	0.018	
P-19	583306,924	4793620,875		583306,907	4793620,875		-0.017	0.000	
P-20	583309,877	4793614,432		583309,872	4793614,447		-0.005	0.015	
P-21	583305,274	4793612,355		583305,288	4793612,359		0.014	0.004	
P-22	583305,398	4793612,081		583305,400	4793612,083		0.002	0.002	
P-23	583282,247	4793601,631		583282,267	4793601,652		0.020	0.021	
P-24	583277,310	4793612,569		583277,310	4793612,553		0.000	-0.016	
P-25	583314,789	4793629,576		583314,777	4793629,594		-0.012	0.018	
P-26	583276,983	4793689,219		583276,970	4793689,211		-0.013	-0.008	
P-27	583269,893	4793684,092		583269,876	4793684,101		-0.017	0.009	
P-28	583263,619	4793683,116		583263,596	4793683,112		-0.023	-0.004	
P-29	583262,651	4793682,503					0.000	0.000	
P-AA	583277,170	4793693,830		583277,170	4793693,830		0.000	0.000	
P-BB	583310,118	4793714,697		583310,146	4793714,725		0.028	0.028	
P-CC	583354,554	4793644,594		583354,550	4793644,614		-0.004	0.020	
P-DD	583321,606	4793623,727		583321,595	4793623,722		-0.011	-0.005	
							0.000	0.000	

* Datos tomados con GPS

Mugarri topografía s.l.

Mugarri Topografía S.L.

TIRADA DE CUERDAS	IRAKI INTXAURRONGO SATRUSTEGI		
EDIFICIO PROTONTERAPIA, HOSPITALES - DONOSTIA	TECNICO SUPERIOR EN TOPOGRAFIA COLEG. nº - 1.352		
SISTEMA DE REPRESENTACION:	UTM - ETRS89 / REDNAP08	FECHA:	14 OCT 2024
		ESCALA:	1:500